
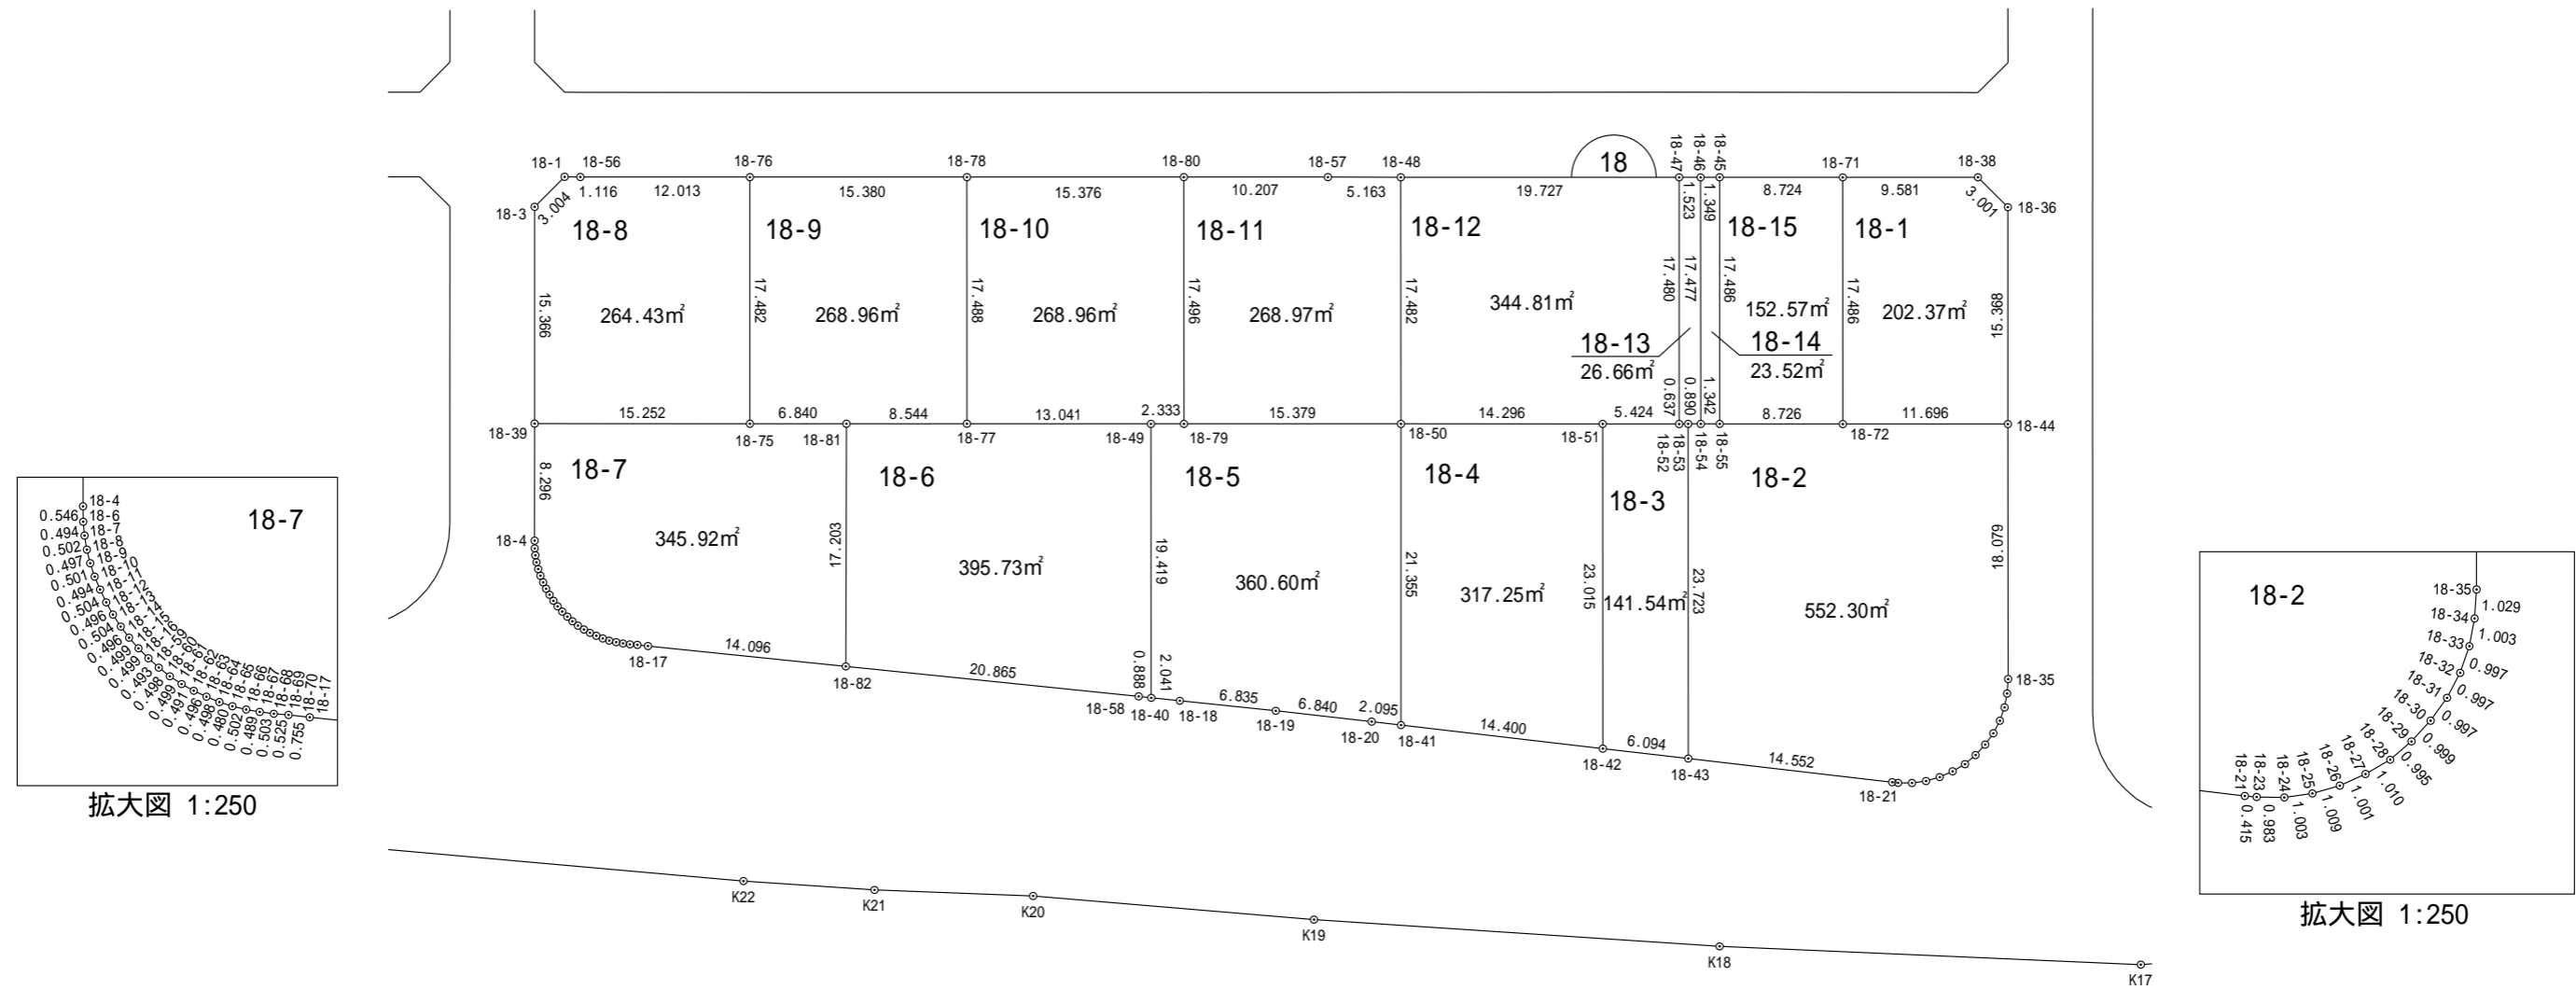


一宮町東浪見土地区画整理事業 画地確定図

長生郡一宮町東野

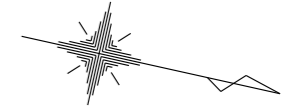

縮尺 1:500

座標法面積計算書

| 地番名 | 18-1 | | | | | |
|-------|------------|-----------|--------|--------------|---------------------|---------------------------------|
| 点名 | X | Y | 距離 | 方向角 | $X_{n+1} - X_{n-1}$ | $Y_n \cdot (X_{n+1} - X_{n-1})$ |
| 18-71 | -70032.588 | 48546.133 | 17.486 | 77° 25' 31" | -5.545 | -269188.307485 |
| 18-72 | -70028.781 | 48563.200 | 11.696 | 347° 26' 52" | 15.224 | 739326.156800 |
| 18-44 | -70017.364 | 48560.658 | 15.368 | 257° 27' 05" | 8.078 | 392272.995324 |
| 18-36 | -70020.703 | 48545.657 | 3.001 | 212° 26' 26" | -5.872 | -285060.097904 |
| 18-38 | -70023.236 | 48544.047 | 9.581 | 167° 25' 33" | -11.885 | -576945.998595 |
| | | | | | 倍 面積 | 404.748140 |
| | | | | | 面積 | 202.37 m ² |

座標法面積計算書

| 地番名 | 18-2 | | | | | |
|-------|------------|-----------|--------|--------------|---------------------|---------------------------------|
| 点名 | X | Y | 距離 | 方向角 | $X_{n+1} - X_{n-1}$ | $Y_n \cdot (X_{n+1} - X_{n-1})$ |
| 18-53 | -70039.481 | 48565.572 | 23.723 | 77° 25' 40" | 4.294 | 208540.566168 |
| 18-43 | -70034.317 | 48588.727 | 14.552 | 354° 05' 16" | 19.639 | 954234.009553 |
| 18-21 | -70019.842 | 48587.228 | 0.415 | 353° 14' 02" | 14.888 | 723366.650464 |
| 18-23 | -70019.429 | 48587.179 | 0.983 | 348° 12' 37" | 1.376 | 66855.958304 |
| 18-24 | -70018.466 | 48586.978 | 1.003 | 339° 20' 37" | 1.902 | 92412.432156 |
| 18-25 | -70017.527 | 48586.624 | 1.009 | 331° 28' 48" | 1.826 | 88719.175424 |
| 18-26 | -70016.640 | 48586.142 | 1.001 | 323° 07' 07" | 1.688 | 82013.407696 |
| 18-27 | -70015.839 | 48585.541 | 1.010 | 317° 24' 21" | 1.545 | 75064.660845 |
| 18-28 | -70015.095 | 48584.857 | 0.995 | 306° 42' 31" | 1.339 | 65055.123523 |
| 18-29 | -70014.500 | 48584.059 | 0.999 | 300° 04' 44" | 1.096 | 53248.128664 |
| 18-30 | -70013.999 | 48583.194 | 0.997 | 293° 22' 46" | 0.897 | 43579.125018 |
| 18-31 | -70013.603 | 48582.278 | 0.997 | 284° 55' 40" | 0.653 | 31724.227534 |
| 18-32 | -70013.346 | 48581.314 | 0.997 | 276° 40' 35" | 0.373 | 18120.830122 |
| 18-33 | -70013.230 | 48580.323 | 1.003 | 268° 00' 05" | 0.081 | 3935.006163 |
| 18-34 | -70013.265 | 48579.320 | 1.029 | 261° 23' 52" | -0.189 | -9181.491480 |
| 18-35 | -70013.419 | 48578.302 | 18.079 | 257° 23' 48" | -4.099 | -199122.459898 |
| 18-44 | -70017.364 | 48560.658 | 11.696 | 167° 26' 52" | -15.362 | -745988.828196 |
| 18-72 | -70028.781 | 48563.200 | 8.726 | 167° 28' 42" | -19.936 | -968155.955200 |
| 18-55 | -70037.300 | 48565.092 | 1.342 | 167° 36' 36" | -9.830 | -477394.854360 |
| 18-54 | -70038.611 | 48565.380 | 0.890 | 167° 33' 18" | -2.181 | -105921.093780 |
| | | | | | 倍面積 | 1104.618720 |
| | | | | | 面積 | 552.30 m ² |

座標法面積計算書

| 地番名 | 18-3 | | | | | |
|-------|------------|-----------|--------|--------------|---------------------|---------------------------------|
| 点名 | X | Y | 距離 | 方向角 | $X_{n+1} - X_{n-1}$ | $Y_n \cdot (X_{n+1} - X_{n-1})$ |
| 18-51 | -70045.396 | 48566.896 | 23.015 | 77° 24' 34" | -0.278 | -13501.597088 |
| 18-42 | -70040.379 | 48589.358 | 6.094 | 354° 03' 27" | 11.079 | 538321.497282 |
| 18-43 | -70034.317 | 48588.727 | 23.723 | 257° 25' 40" | 0.898 | 43632.676846 |
| 18-53 | -70039.481 | 48565.572 | 0.637 | 166° 39' 42" | -5.784 | -280903.268448 |
| 18-52 | -70040.101 | 48565.719 | 5.424 | 167° 28' 04" | -5.915 | -287266.227885 |
| | | | | | 倍 面積 | 283.080707 |
| | | | | | 面積 | 141.54 m ² |

座標法面積計算書

| 地番名 | 18-4 | | | | | |
|-------|------------|-----------|--------|--------------|---------------------|---------------------------------|
| 点名 | X | Y | 距離 | 方向角 | $X_{n+1} - X_{n-1}$ | $Y_n \cdot (X_{n+1} - X_{n-1})$ |
| 18-50 | -70059.352 | 48569.999 | 21.355 | 77° 25' 34" | -9.307 | -452040.980693 |
| 18-41 | -70054.703 | 48590.842 | 14.400 | 354° 05' 06" | 18.973 | 921914.045266 |
| 18-42 | -70040.379 | 48589.358 | 23.015 | 257° 24' 34" | 9.307 | 452221.154906 |
| 18-51 | -70045.396 | 48566.896 | 14.296 | 167° 27' 53" | -18.973 | -921459.717808 |
| | | | | | 倍 面積 | 634.501671 |
| | | | | | 面積 | 317.25 m ² |

座標法面積計算書

| 地番名 | 18-5 | | | | | |
|-------|------------|-----------|--------|--------------|---------------------|---------------------------------|
| 点名 | X | Y | 距離 | 方向角 | $X_{n+1} - X_{n-1}$ | $Y_n \cdot (X_{n+1} - X_{n-1})$ |
| 18-49 | -70076.642 | 48573.847 | 19.419 | 77° 24' 24" | 1.956 | 95010.444732 |
| 18-40 | -70072.408 | 48592.799 | 2.041 | 353° 26' 45" | 6.262 | 304288.107338 |
| 18-18 | -70070.380 | 48592.566 | 6.835 | 353° 22' 19" | 8.818 | 428489.246988 |
| 18-19 | -70063.590 | 48591.777 | 6.840 | 353° 55' 58" | 13.592 | 660459.432984 |
| 18-20 | -70056.788 | 48591.054 | 2.095 | 354° 11' 39" | 8.887 | 431828.696898 |
| 18-41 | -70054.703 | 48590.842 | 21.355 | 257° 25' 34" | -2.564 | -124586.918888 |
| 18-50 | -70059.352 | 48569.999 | 15.379 | 167° 27' 11" | -19.661 | -954934.750339 |
| 18-79 | -70074.364 | 48573.340 | 2.333 | 167° 27' 09" | -17.290 | -839833.048600 |
| 倍面積 | | | | | | 721.211113 |
| 面積 | | | | | | 360.60 m ² |

座標法面積計算書

| 地番名 | 18-6 | | | | | |
|-------|------------|-----------|--------|--------------|---------------------|---------------------------------|
| 点名 | X | Y | 距離 | 方向角 | $X_{n+1} - X_{n-1}$ | $Y_n \cdot (X_{n+1} - X_{n-1})$ |
| 18-81 | -70097.714 | 48578.531 | 17.203 | 77° 34' 49" | -4.641 | -225452.962371 |
| 18-82 | -70094.014 | 48595.332 | 20.865 | 353° 17' 54" | 24.423 | 1186843.793436 |
| 18-58 | -70073.291 | 48592.897 | 0.888 | 353° 40' 01" | 21.606 | 1049898.132582 |
| 18-40 | -70072.408 | 48592.799 | 19.419 | 257° 24' 24" | -3.351 | -162834.469449 |
| 18-49 | -70076.642 | 48573.847 | 13.041 | 167° 28' 18" | -16.965 | -824055.314355 |
| 18-77 | -70089.373 | 48576.676 | 8.544 | 167° 27' 42" | -21.072 | -1023607.716672 |
| 倍面積 | | | | | | 791.463171 |
| 面積 | | | | | | 395.73 m ² |

座標法面積計算書

| 地番名 | 18-7 | | | | | |
|-------|------------|-----------|--------|--------------|---------------------|---------------------------------|
| 点名 | X | Y | 距離 | 方向角 | $X_{n+1} - X_{n-1}$ | $Y_n \cdot (X_{n+1} - X_{n-1})$ |
| 18-39 | -70119.280 | 48583.325 | 8.296 | 77° 28' 59" | -13.091 | -636004.307575 |
| 18-4 | -70117.482 | 48591.424 | 0.546 | 76° 46' 39" | 1.923 | 93441.308352 |
| 18-6 | -70117.357 | 48591.956 | 0.494 | 71° 58' 06" | 0.278 | 13508.563768 |
| 18-7 | -70117.204 | 48592.426 | 0.502 | 68° 08' 06" | 0.340 | 16521.424840 |
| 18-8 | -70117.017 | 48592.892 | 0.497 | 63° 23' 00" | 0.410 | 19923.085720 |
| 18-9 | -70116.794 | 48593.337 | 0.501 | 59° 17' 28" | 0.479 | 23276.208423 |
| 18-10 | -70116.538 | 48593.768 | 0.494 | 54° 47' 57" | 0.541 | 26289.228488 |
| 18-11 | -70116.253 | 48594.172 | 0.504 | 51° 50' 11" | 0.597 | 29010.720684 |
| 18-12 | -70115.941 | 48594.569 | 0.496 | 48° 20' 50" | 0.642 | 31197.713298 |
| 18-13 | -70115.611 | 48594.940 | 0.504 | 44° 26' 15" | 0.690 | 33530.508600 |
| 18-14 | -70115.251 | 48595.293 | 0.496 | 40° 35' 20" | 0.737 | 35814.730941 |
| 18-15 | -70114.874 | 48595.616 | 0.499 | 35° 47' 28" | 0.782 | 38001.771712 |
| 18-16 | -70114.469 | 48595.908 | 0.499 | 32° 44' 07" | 0.825 | 40091.624100 |
| 18-59 | -70114.049 | 48596.178 | 0.493 | 29° 37' 47" | 0.849 | 41258.155122 |
| 18-60 | -70113.620 | 48596.422 | 0.498 | 25° 32' 15" | 0.879 | 42716.254938 |
| 18-61 | -70113.170 | 48596.637 | 0.499 | 20° 45' 27" | 0.917 | 44563.116129 |
| 18-62 | -70112.703 | 48596.814 | 0.491 | 16° 17' 51" | 0.939 | 45632.408346 |
| 18-63 | -70112.231 | 48596.952 | 0.496 | 12° 26' 28" | 0.957 | 46507.283064 |
| 18-64 | -70111.746 | 48597.059 | 0.498 | 9° 56' 05" | 0.976 | 47430.729584 |
| 18-65 | -70111.255 | 48597.145 | 0.480 | 5° 29' 49" | 0.969 | 47090.633505 |
| 18-66 | -70110.777 | 48597.191 | 0.502 | 0° 41' 05" | 0.980 | 47625.247180 |
| 18-67 | -70110.275 | 48597.197 | 0.489 | 357° 39' 29" | 0.991 | 48159.822227 |
| 18-68 | -70109.786 | 48597.177 | 0.503 | 354° 52' 03" | 0.990 | 48111.205230 |
| 18-69 | -70109.285 | 48597.132 | 0.525 | 351° 41' 06" | 1.021 | 49617.671772 |
| 18-70 | -70108.765 | 48597.056 | 0.755 | 353° 59' 42" | 1.271 | 61766.858176 |
| 18-17 | -70108.014 | 48596.977 | 14.096 | 353° 17' 55" | 14.751 | 716854.007727 |
| 18-82 | -70094.014 | 48595.332 | 17.203 | 257° 34' 49" | 10.300 | 500531.919600 |
| 18-81 | -70097.714 | 48578.531 | 6.840 | 167° 27' 40" | -10.377 | -504099.416187 |
| 18-75 | -70104.391 | 48580.016 | 15.252 | 167° 28' 12" | -21.566 | -1047676.625056 |
| 倍 面 積 | | | | | | 691.852708 |
| 面 積 | | | | | | 345.92 m ² |

座標法面積計算書

| 地番名 | 18-8 | | | | | |
|-------|------------|-----------|--------|--------------|---------------------|---------------------------------|
| 点名 | X | Y | 距離 | 方向角 | $X_{n+1} - X_{n-1}$ | $Y_n \cdot (X_{n+1} - X_{n-1})$ |
| 18-1 | -70121.011 | 48565.792 | 3.004 | 122° 27' 08" | -2.704 | -131321.901568 |
| 18-3 | -70122.623 | 48568.327 | 15.366 | 77° 26' 04" | 1.731 | 84071.774037 |
| 18-39 | -70119.280 | 48583.325 | 15.252 | 347° 28' 12" | 18.232 | 885771.181400 |
| 18-75 | -70104.391 | 48580.016 | 17.482 | 257° 26' 33" | 11.088 | 538655.217408 |
| 18-76 | -70108.192 | 48562.952 | 12.013 | 167° 28' 16" | -15.528 | -754085.518656 |
| 18-56 | -70119.919 | 48565.558 | 1.116 | 167° 54' 19" | -12.819 | -622561.888002 |
| 倍面積 | | | | | | 528.864619 |
| 面積 | | | | | | 264.43 m ² |

座標法面積計算書

| 地番名 | 18-9 | | | | | |
|-------|------------|-----------|--------|--------------|---------------------|---------------------------------|
| 点名 | X | Y | 距離 | 方向角 | $X_{n+1} - X_{n-1}$ | $Y_n \cdot (X_{n+1} - X_{n-1})$ |
| 18-76 | -70108.192 | 48562.952 | 17.482 | 77° 26' 33" | -11.211 | -544439.254872 |
| 18-75 | -70104.391 | 48580.016 | 6.840 | 347° 27' 40" | 10.478 | 509021.407648 |
| 18-81 | -70097.714 | 48578.531 | 8.544 | 347° 27' 42" | 15.018 | 729552.378558 |
| 18-77 | -70089.373 | 48576.676 | 17.488 | 257° 25' 36" | 4.534 | 220246.648984 |
| 18-78 | -70093.180 | 48559.607 | 15.380 | 167° 26' 18" | -18.819 | -913843.244133 |
| | | | | | 倍 面積 | 537.936185 |
| | | | | | 面積 | 268.96 m ² |

座標法面積計算書

| 地番名 | 18-10 | | | | | |
|-------|------------|-----------|--------|--------------|---------------------|---------------------------------|
| 点名 | X | Y | 距離 | 方向角 | $X_{n+1} - X_{n-1}$ | $Y_n \cdot (X_{n+1} - X_{n-1})$ |
| 18-78 | -70093.180 | 48559.607 | 17.488 | 77° 25' 36" | -11.201 | -543916.158007 |
| 18-77 | -70089.373 | 48576.676 | 13.041 | 347° 28' 18" | 16.538 | 803361.067688 |
| 18-49 | -70076.642 | 48573.847 | 2.333 | 347° 27' 09" | 15.009 | 729044.869623 |
| 18-79 | -70074.364 | 48573.340 | 17.496 | 257° 25' 45" | -1.530 | -74317.210200 |
| 18-80 | -70078.172 | 48556.263 | 15.376 | 167° 26' 20" | -18.816 | -913634.644608 |
| | | | | | 倍 面積 | 537.924496 |
| | | | | | 面積 | 268.96 m ² |

座標法面積計算書

| 地番名 | 18-11 | | | | | |
|-------|------------|-----------|--------|--------------|---------------------|---------------------------------|
| 点名 | X | Y | 距離 | 方向角 | $X_{n+1} - X_{n-1}$ | $Y_n \cdot (X_{n+1} - X_{n-1})$ |
| 18-80 | -70078.172 | 48556.263 | 17.496 | 77° 25' 45" | -6.156 | -298912.355028 |
| 18-79 | -70074.364 | 48573.340 | 15.379 | 347° 27' 11" | 18.820 | 914150.258800 |
| 18-50 | -70059.352 | 48569.999 | 17.482 | 257° 24' 09" | 11.199 | 543935.418801 |
| 18-48 | -70063.165 | 48552.937 | 5.163 | 167° 36' 30" | -8.856 | -429984.810072 |
| 18-57 | -70068.208 | 48554.045 | 10.207 | 167° 27' 02" | -15.007 | -728650.553315 |
| | | | | | 倍 面積 | 537.959186 |
| | | | | | 面積 | 268.97 m ² |

座標法面積計算書

| 地番名 | 18-12 | | | | | |
|-------|------------|-----------|--------|--------------|---------------------|---------------------------------|
| 点名 | X | Y | 距離 | 方向角 | $X_{n+1} - X_{n-1}$ | $Y_n \cdot (X_{n+1} - X_{n-1})$ |
| 18-48 | -70063.165 | 48552.937 | 17.482 | 77° 24' 09" | -15.445 | -749900.111965 |
| 18-50 | -70059.352 | 48569.999 | 14.296 | 347° 27' 53" | 17.769 | 863040.312231 |
| 18-51 | -70045.396 | 48566.896 | 5.424 | 347° 28' 04" | 19.251 | 934961.314896 |
| 18-52 | -70040.101 | 48565.719 | 17.480 | 257° 25' 27" | 1.489 | 72314.355591 |
| 18-47 | -70043.907 | 48548.658 | 19.727 | 167° 28' 22" | -23.064 | -1119726.248112 |
| | | | | | 倍 面積 | 689.622641 |
| | | | | | 面積 | 344.81 m ² |

座標法面積計算書

| 地番名 | 18-13 | | | | | |
|-------|------------|-----------|--------|--------------|---------------------|---------------------------------|
| 点名 | X | Y | 距離 | 方向角 | $X_{n+1} - X_{n-1}$ | $Y_n \cdot (X_{n+1} - X_{n-1})$ |
| 18-47 | -70043.907 | 48548.658 | 17.480 | 77° 25' 27" | 2.320 | 112632.886560 |
| 18-52 | -70040.101 | 48565.719 | 0.637 | 346° 39' 42" | 4.426 | 214951.872294 |
| 18-53 | -70039.481 | 48565.572 | 0.890 | 347° 33' 18" | 1.490 | 72362.702280 |
| 18-54 | -70038.611 | 48565.380 | 17.477 | 257° 24' 31" | -2.940 | -142782.217200 |
| 18-46 | -70042.421 | 48548.323 | 1.523 | 167° 17' 45" | -5.296 | -257111.918608 |
| | | | | | 倍 面積 | 53.325326 |
| | | | | | 面積 | 26.66 m ² |

座標法面積計算書

| 地番名 | 18-14 | | | | | |
|-------|------------|-----------|--------|--------------|---------------------|---------------------------------|
| 点名 | X | Y | 距離 | 方向角 | $X_{n+1} - X_{n-1}$ | $Y_n \cdot (X_{n+1} - X_{n-1})$ |
| 18-46 | -70042.421 | 48548.323 | 17.477 | 77° 24' 31" | 2.494 | 121079.517562 |
| 18-54 | -70038.611 | 48565.380 | 1.342 | 347° 36' 36" | 5.121 | 248703.310980 |
| 18-55 | -70037.300 | 48565.092 | 17.486 | 257° 25' 54" | -2.494 | -121121.339448 |
| 18-45 | -70041.105 | 48548.025 | 1.349 | 167° 14' 27" | -5.121 | -248614.436025 |
| | | | | | 倍 面積 | 47.053069 |
| | | | | | 面積 | 23.52 m ² |

座標法面積計算書

| 地番名 | 18-15 | | | | | |
|-------|------------|-----------|--------|--------------|---------------------|---------------------------------|
| 点名 | X | Y | 距離 | 方向角 | $X_{n+1} - X_{n-1}$ | $Y_n \cdot (X_{n+1} - X_{n-1})$ |
| 18-45 | -70041.105 | 48548.025 | 17.486 | 77° 25' 54" | -4.712 | -228758.293800 |
| 18-55 | -70037.300 | 48565.092 | 8.726 | 347° 28' 42" | 12.324 | 598516.193808 |
| 18-72 | -70028.781 | 48563.200 | 17.486 | 257° 25' 31" | 4.712 | 228829.798400 |
| 18-71 | -70032.588 | 48546.133 | 8.724 | 167° 28' 32" | -12.324 | -598282.543092 |
| | | | | | 倍 面積 | 305.155316 |
| | | | | | 面積 | 152.57 m ² |